


# EDON fiberglass

<http://www.edon.com>

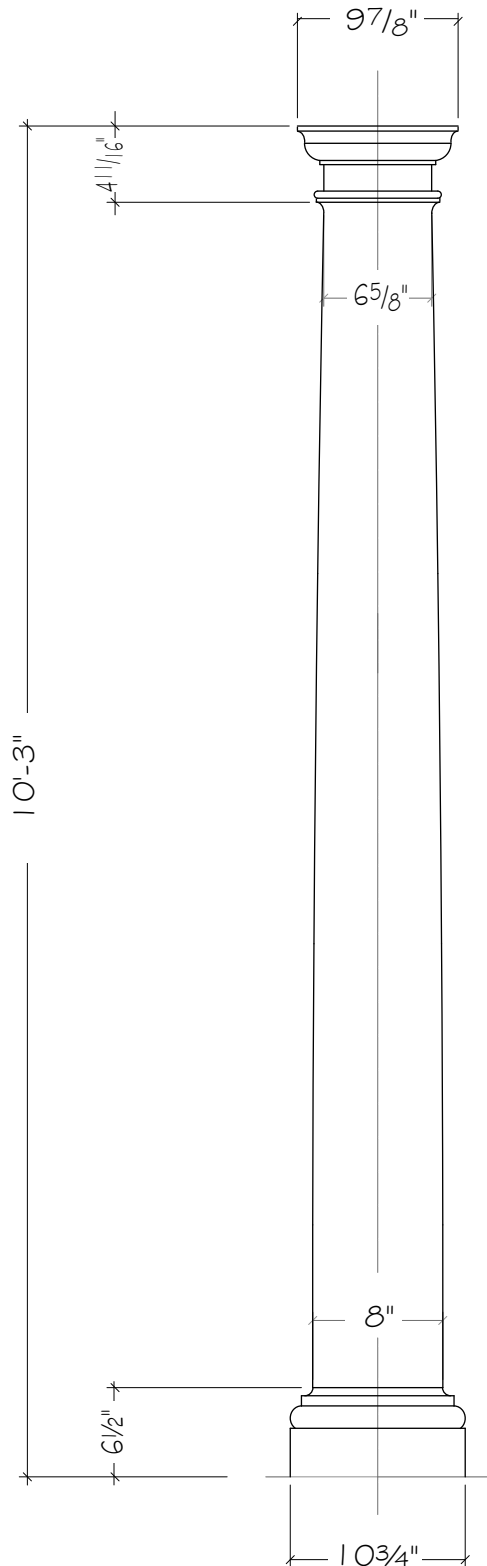


METAL FLASHING BY OTHERS

1x WOOD BLOCKING FOR ATTACHMENT OF COLUMN CAPITAL


STAINLESS STEEL FLATHEAD SCREWS COUNTERSUNK AND PATCHED (TYPICAL)

PLYWOOD FRAMING FOR ATTACHMENT AND FLASHING SUPPORT

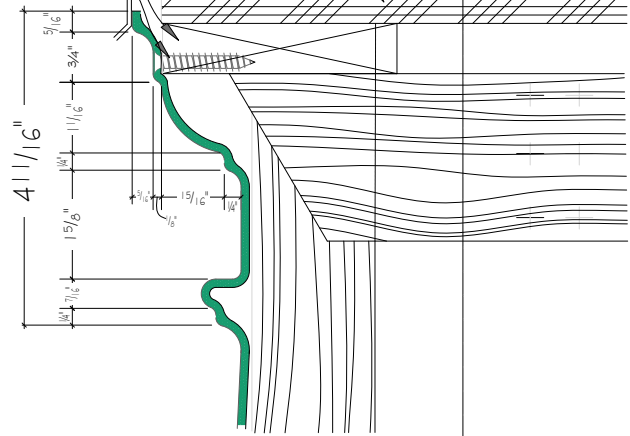

SECTION @ COLUMN CAPITAL

CAULK AROUND TOP OF BASE @ COLUMN SHAFT

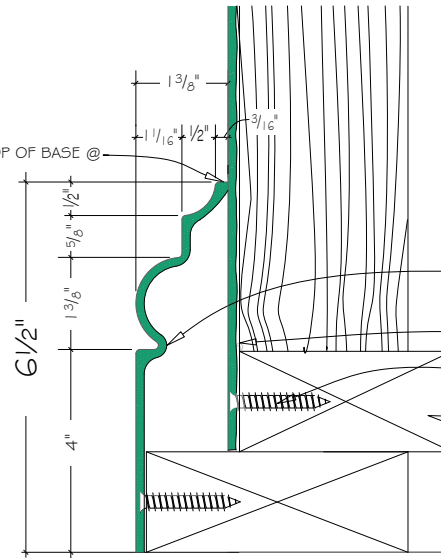

BASE SEPARATE FROM COLUMN SHAFT

APPLY CONSTRUCTION ADHESIVE BETWEEN WOOD BLOCKING AND FIBERGLASS

STAINLESS STEEL FLATHEAD SCREWS COUNTERSUNK AND PATCHED

2x WOOD BLOCKING CUT TO CONFORM TO RADIUS OF COLUMN SHAFT (PROVIDE THESE BLOCKING RINGS @ APPROX. 3'-0" HORIZONTAL ALONG SHAFT)

SECTION @ COLUMN BASE

## EC-120Z 8" DIA. TUSCAN COLUMN COVER W/ENTASIS